



- IF THIS DRAWING HAS BEEN RECEIVED ELECTRONICALLY IT IS THE RECIPIENT'S RESPONSIBILITY TO PRINT THE DOCUMENT TO THE CORRECT SCALE.
- ALL DIMENSIONS ARE IN MILLIMETRES UNLESS STATED OTHERWISE. IT IS RECOMMENDED THAT INFORMATION IS NOT SCALED OFF THIS DRAWING.
- THIS DRAWING SHOULD BE READ IN CONJUNCTION WITH ALL OTHER RELEVANT DRAWINGS AND SPECIFICATIONS.

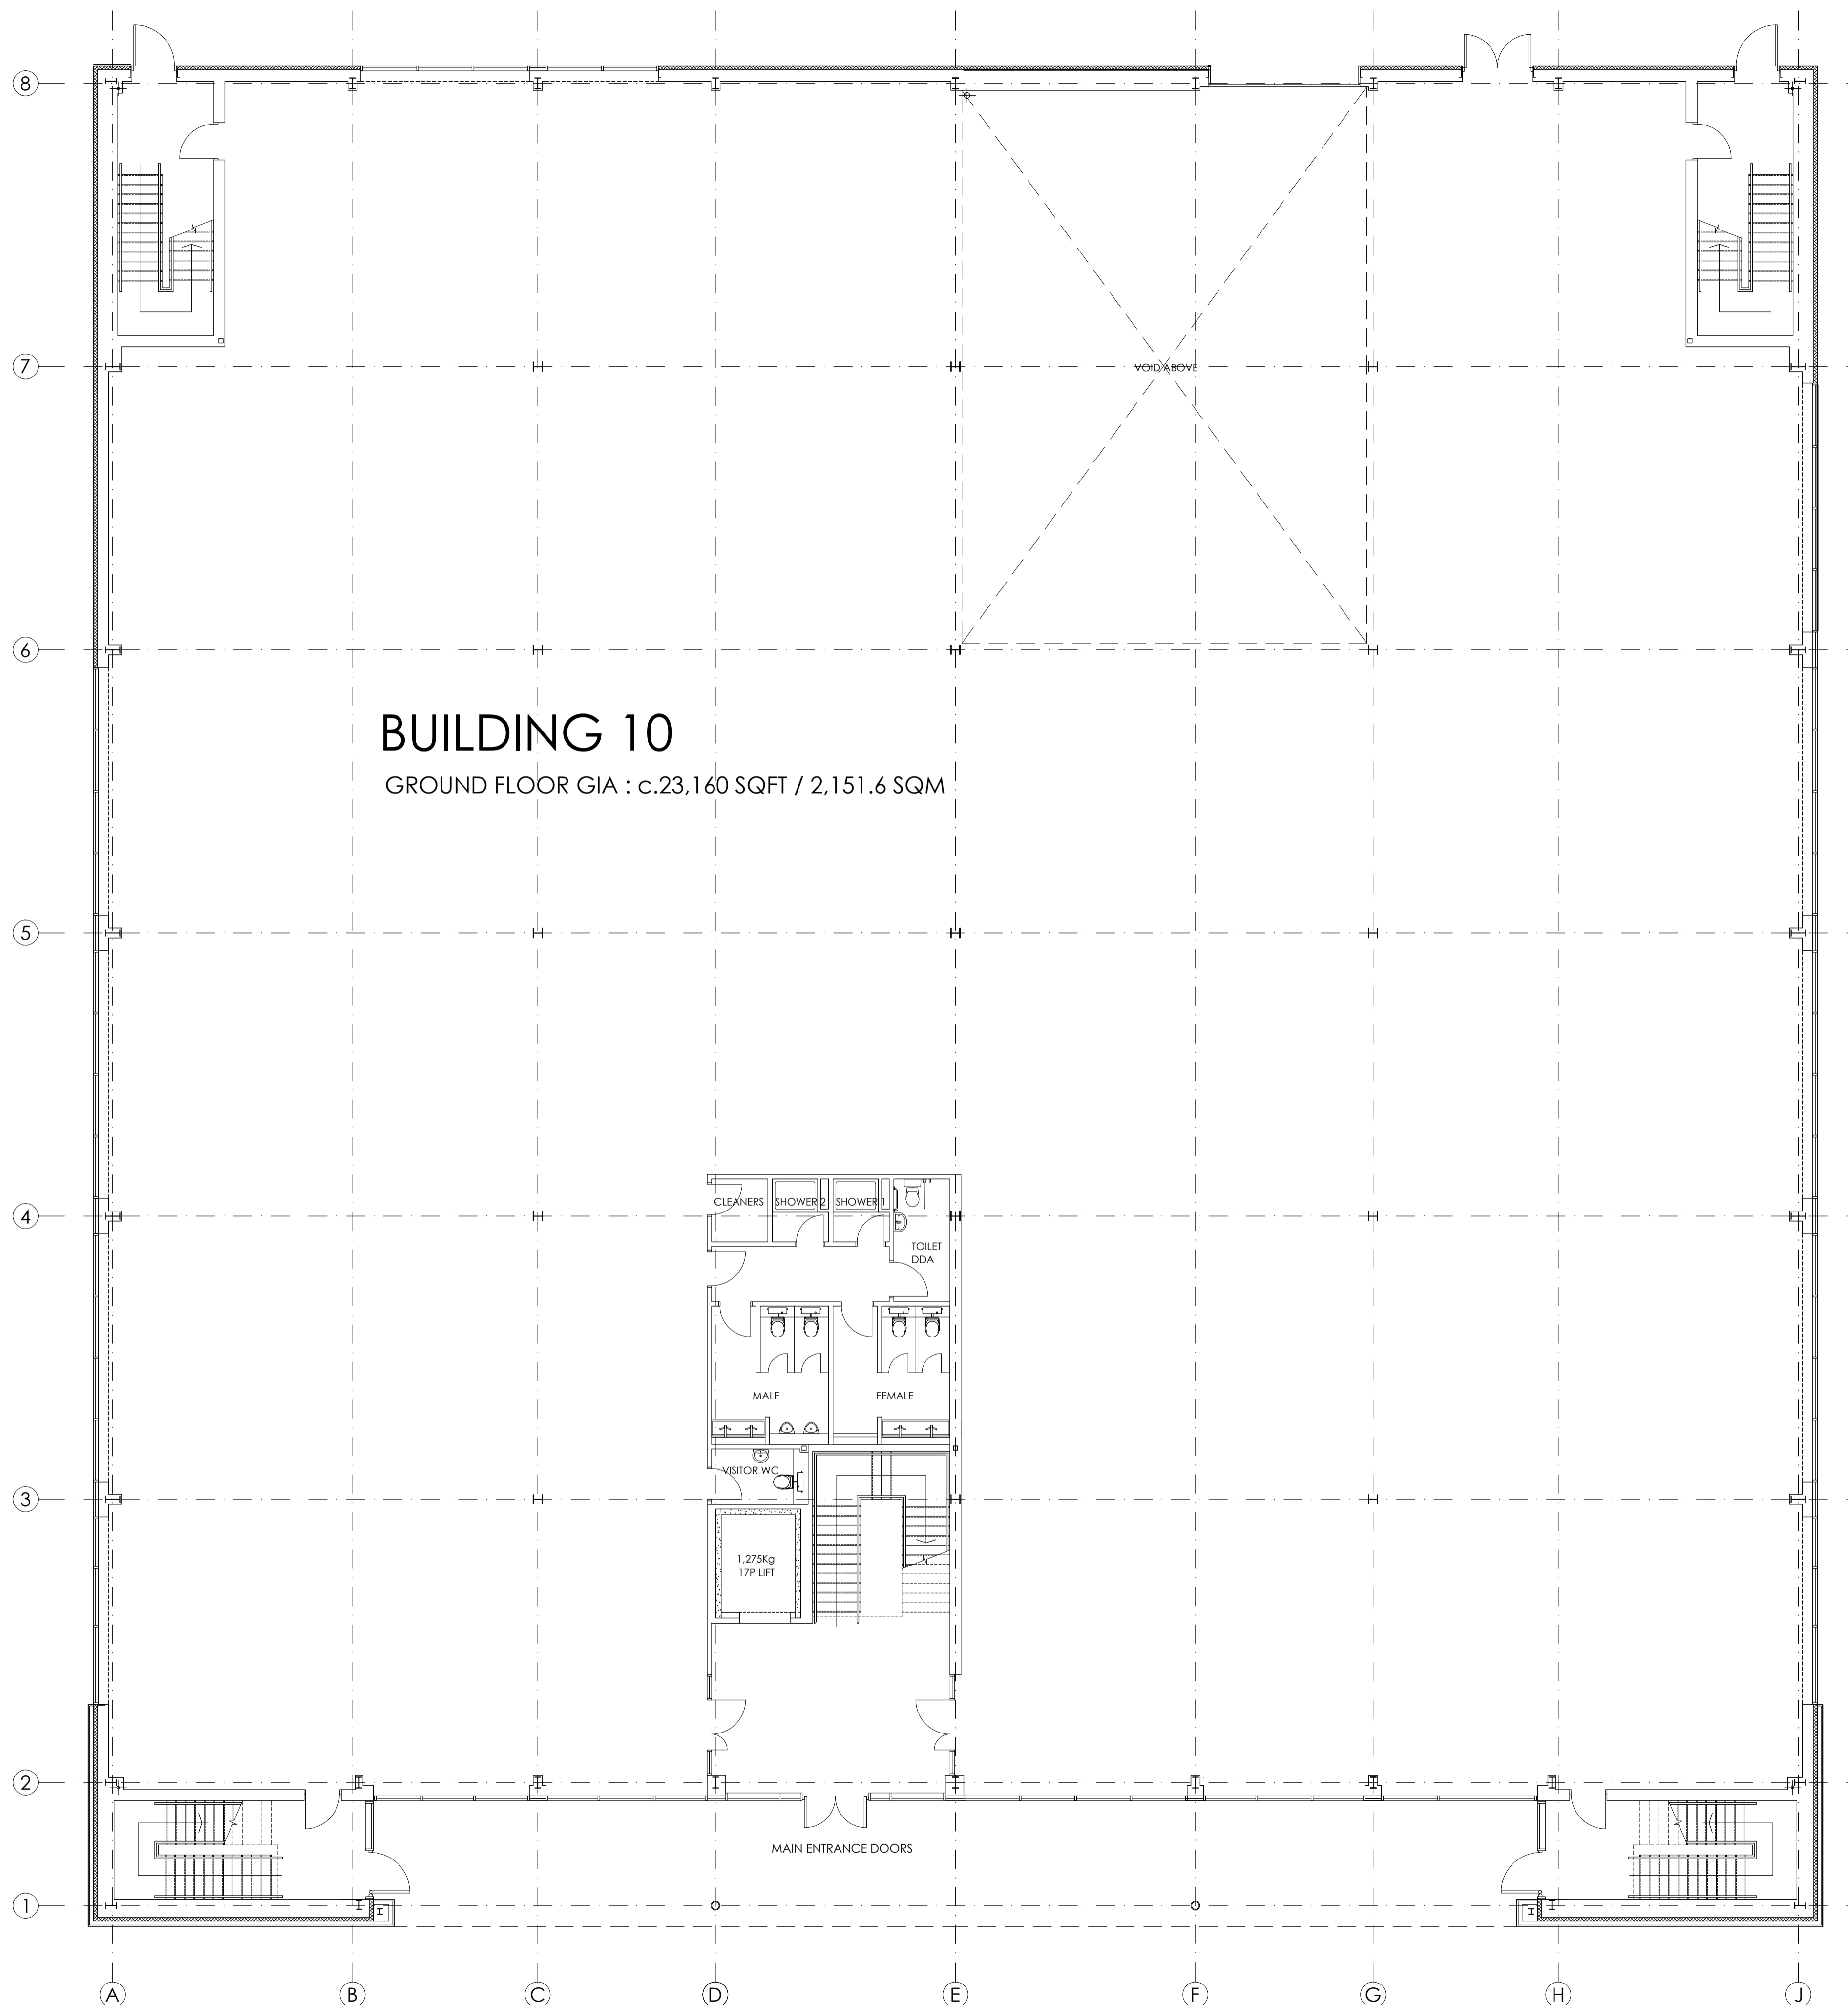


GROUND FLOOR PLAN  
SCALE 1:100

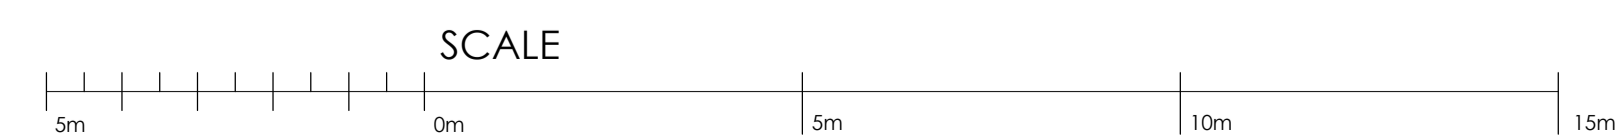

PLANNING ISSUE				
PL3	PLANNING ISSUE 3	LT	31.01.23	MD
PL2	PLANNING ISSUE 2	LT	27.01.23	MD
PL1	PLANNING ISSUE 1	LT	26.10.22	MD
REV.	AMENDMENT	DRAWN	DATE	AUTH'D
client: HILL STREET HOLDINGS				
project: OXFORD TECHNOLOGY PARK				
site: LANGFORD LANE KIDLINGTON, OXFORDSHIRE				
content: BUILDING 10 PROPOSED GROUND FLOOR PLAN				
date: OCT 2022				
scale: 1 : 100 @ A1				
ALL DIMENSIONS TO BE CHECKED ON SITE				


- IF THIS DRAWING HAS BEEN RECEIVED ELECTRONICALLY IT IS THE RECIPIENT'S RESPONSIBILITY TO PRINT THE DOCUMENT TO THE CORRECT SCALE.
- ALL DIMENSIONS ARE IN MILLIMETRES UNLESS STATED OTHERWISE. IT IS RECOMMENDED THAT INFORMATION IS NOT SCALED OFF THIS DRAWING.
- THIS DRAWING SHOULD BE READ IN CONJUNCTION WITH ALL OTHER RELEVANT DRAWINGS AND SPECIFICATIONS.

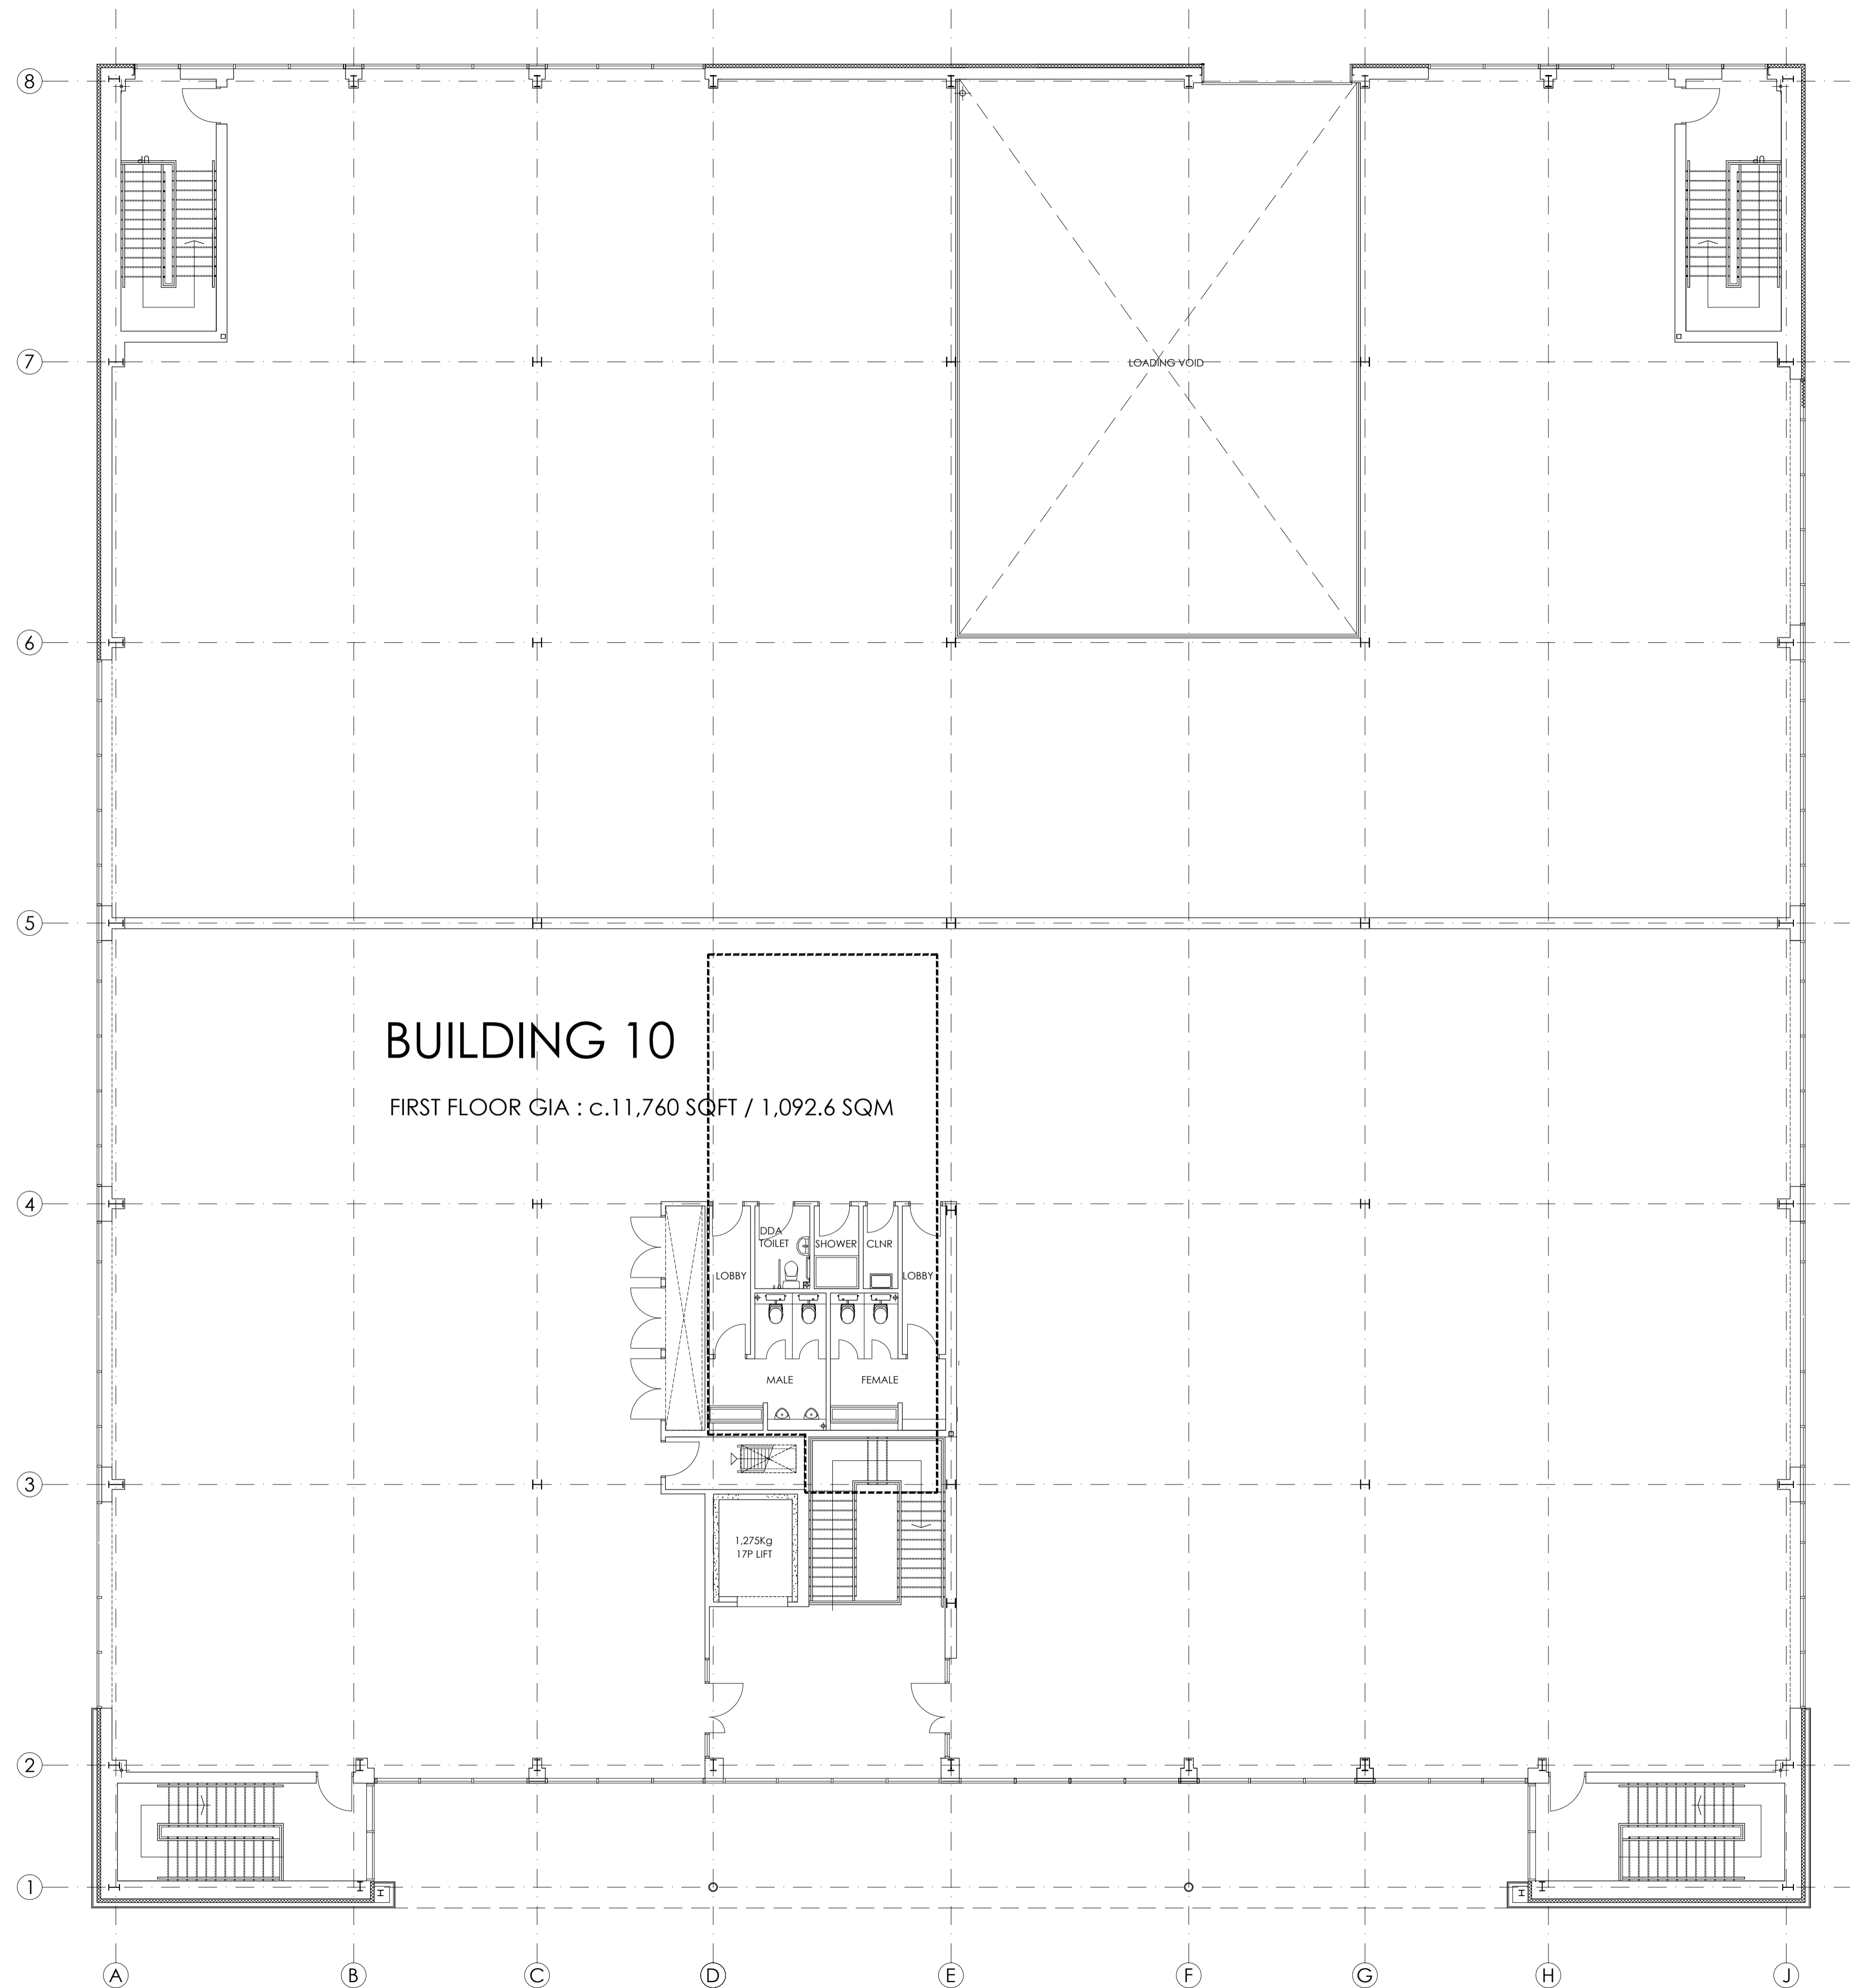

# BUILDING 10

FIRST FLOOR GIA : c.11,760 SQFT / 1,092.6 SQM

FIRST FLOOR PLAN  
SCALE 1:100

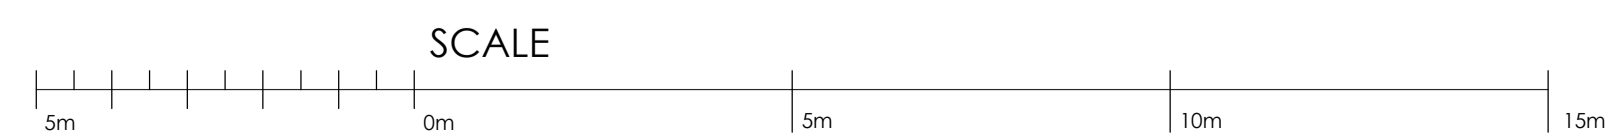

## PLANNING ISSUE

PL3	PLANNING ISSUE 3	LT	31.01.23	MD
PL2	PLANNING ISSUE 2	LT	27.01.23	MD
PL1	PLANNING ISSUE 1	LT	26.10.22	MD
REV.	AMENDMENT	DRAWN	DATE	AUTHD

client: HILL STREET HOLDINGS

project: OXFORD TECHNOLOGY PARK

site: LANGFORD LANE  
KIDLINGTON, OXFORDSHIRE

content: BUILDING 10  
PROPOSED FIRST FLOOR PLAN

date: OCT 2022

scale: 1 : 100 @ A1

ALL DIMENSIONS TO BE CHECKED ON SITE

**GARRETT | MCKEE**  
ARCHITECTS  
RILEY HOUSE  
RILEY ROAD  
MARLOW  
BUCKINGHAMSHIRE  
T: 01628 907000  
www.garrettmckee.co.uk

drg.no: 2787 - 11 revision: PL3