

1. IF THIS DRAWING HAS BEEN RECEIVED ELECTRONICALLY IT IS THE RECIPIENT'S RESPONSIBILITY TO PRINT THE DOCUMENT TO THE CORRECT SCALE.
2. ALL DIMENSIONS ARE IN MILLIMETRES UNLESS STATED OTHERWISE. IT IS RECOMMENDED THAT INFORMATION IS NOT SCALED OFF THIS DRAWING.
3. THIS DRAWING SHOULD BE READ IN CONJUNCTION WITH ALL OTHER RELEVANT DRAWINGS AND SPECIFICATIONS.

**GA DRAWING REFERENCES**

- GROUND FLOOR LAYOUTS :**
- 10 GROUND FLOOR PLAN (GA)
  - 11 FIRST FLOOR PLAN (GA)
  - 12 ROOF PLAN (GA)

- ELEVATIONS & SECTIONS :**
- 14 PROPOSED ELEVATION SHEET 1
  - 15 PROPOSED ELEVATION SHEET 2 & SECTION

**CONSTRUCTION ISSUE**

C2	CONSTRUCTION ISSUE 2	LT	03.03.23	MD
C1	CONSTRUCTION ISSUE 1	LT	05.12.22	MD
REV.	AMENDMENT	DRAWN	DATE	AUTHD

client: HILL STREET HOLDINGS  
 project: OXFORD TECHNOLOGY PARK

site: LANGFORD LANE  
 KIDLINGTON, OXFORDSHIRE

content: BUILDING 6A & 6B  
 PROPOSED GROUND FLOOR PLAN

date: JUNE 2022

scale: 1 : 125 @ A1

ALL DIMENSIONS TO BE CHECKED ON SITE

**GARRETT | MCKEE**  
 ARCHITECTS  
 RILEY HOUSE  
 RILEY ROAD  
 MARLOW  
 BUCKINGHAMSHIRE  
 T: 01628 907000  
 www.garrettmckee.co.uk

dra.no: 2703 - 10 revision: C2


**GROUND FLOOR PLAN**  
 SCALE 1:125

- IF THIS DRAWING HAS BEEN RECEIVED ELECTRONICALLY IT IS THE RECIPIENT'S RESPONSIBILITY TO PRINT THE DOCUMENT TO THE CORRECT SCALE.
- ALL DIMENSIONS ARE IN MILLIMETRES UNLESS STATED OTHERWISE. IT IS RECOMMENDED THAT INFORMATION IS NOT SCALED OFF THIS DRAWING.
- THIS DRAWING SHOULD BE READ IN CONJUNCTION WITH ALL OTHER RELEVANT DRAWINGS AND SPECIFICATIONS.

**GA DRAWING REFERENCES**

- GROUND FLOOR LAYOUTS :**
- 10 GROUND FLOOR PLAN (GA)
  - 11 FIRST FLOOR PLAN (GA)
  - 12 ROOF PLAN (GA)

- ELEVATIONS & SECTIONS :**
- 14 PROPOSED ELEVATION SHEET 1
  - 15 PROPOSED ELEVATION SHEET 2 & SECTION

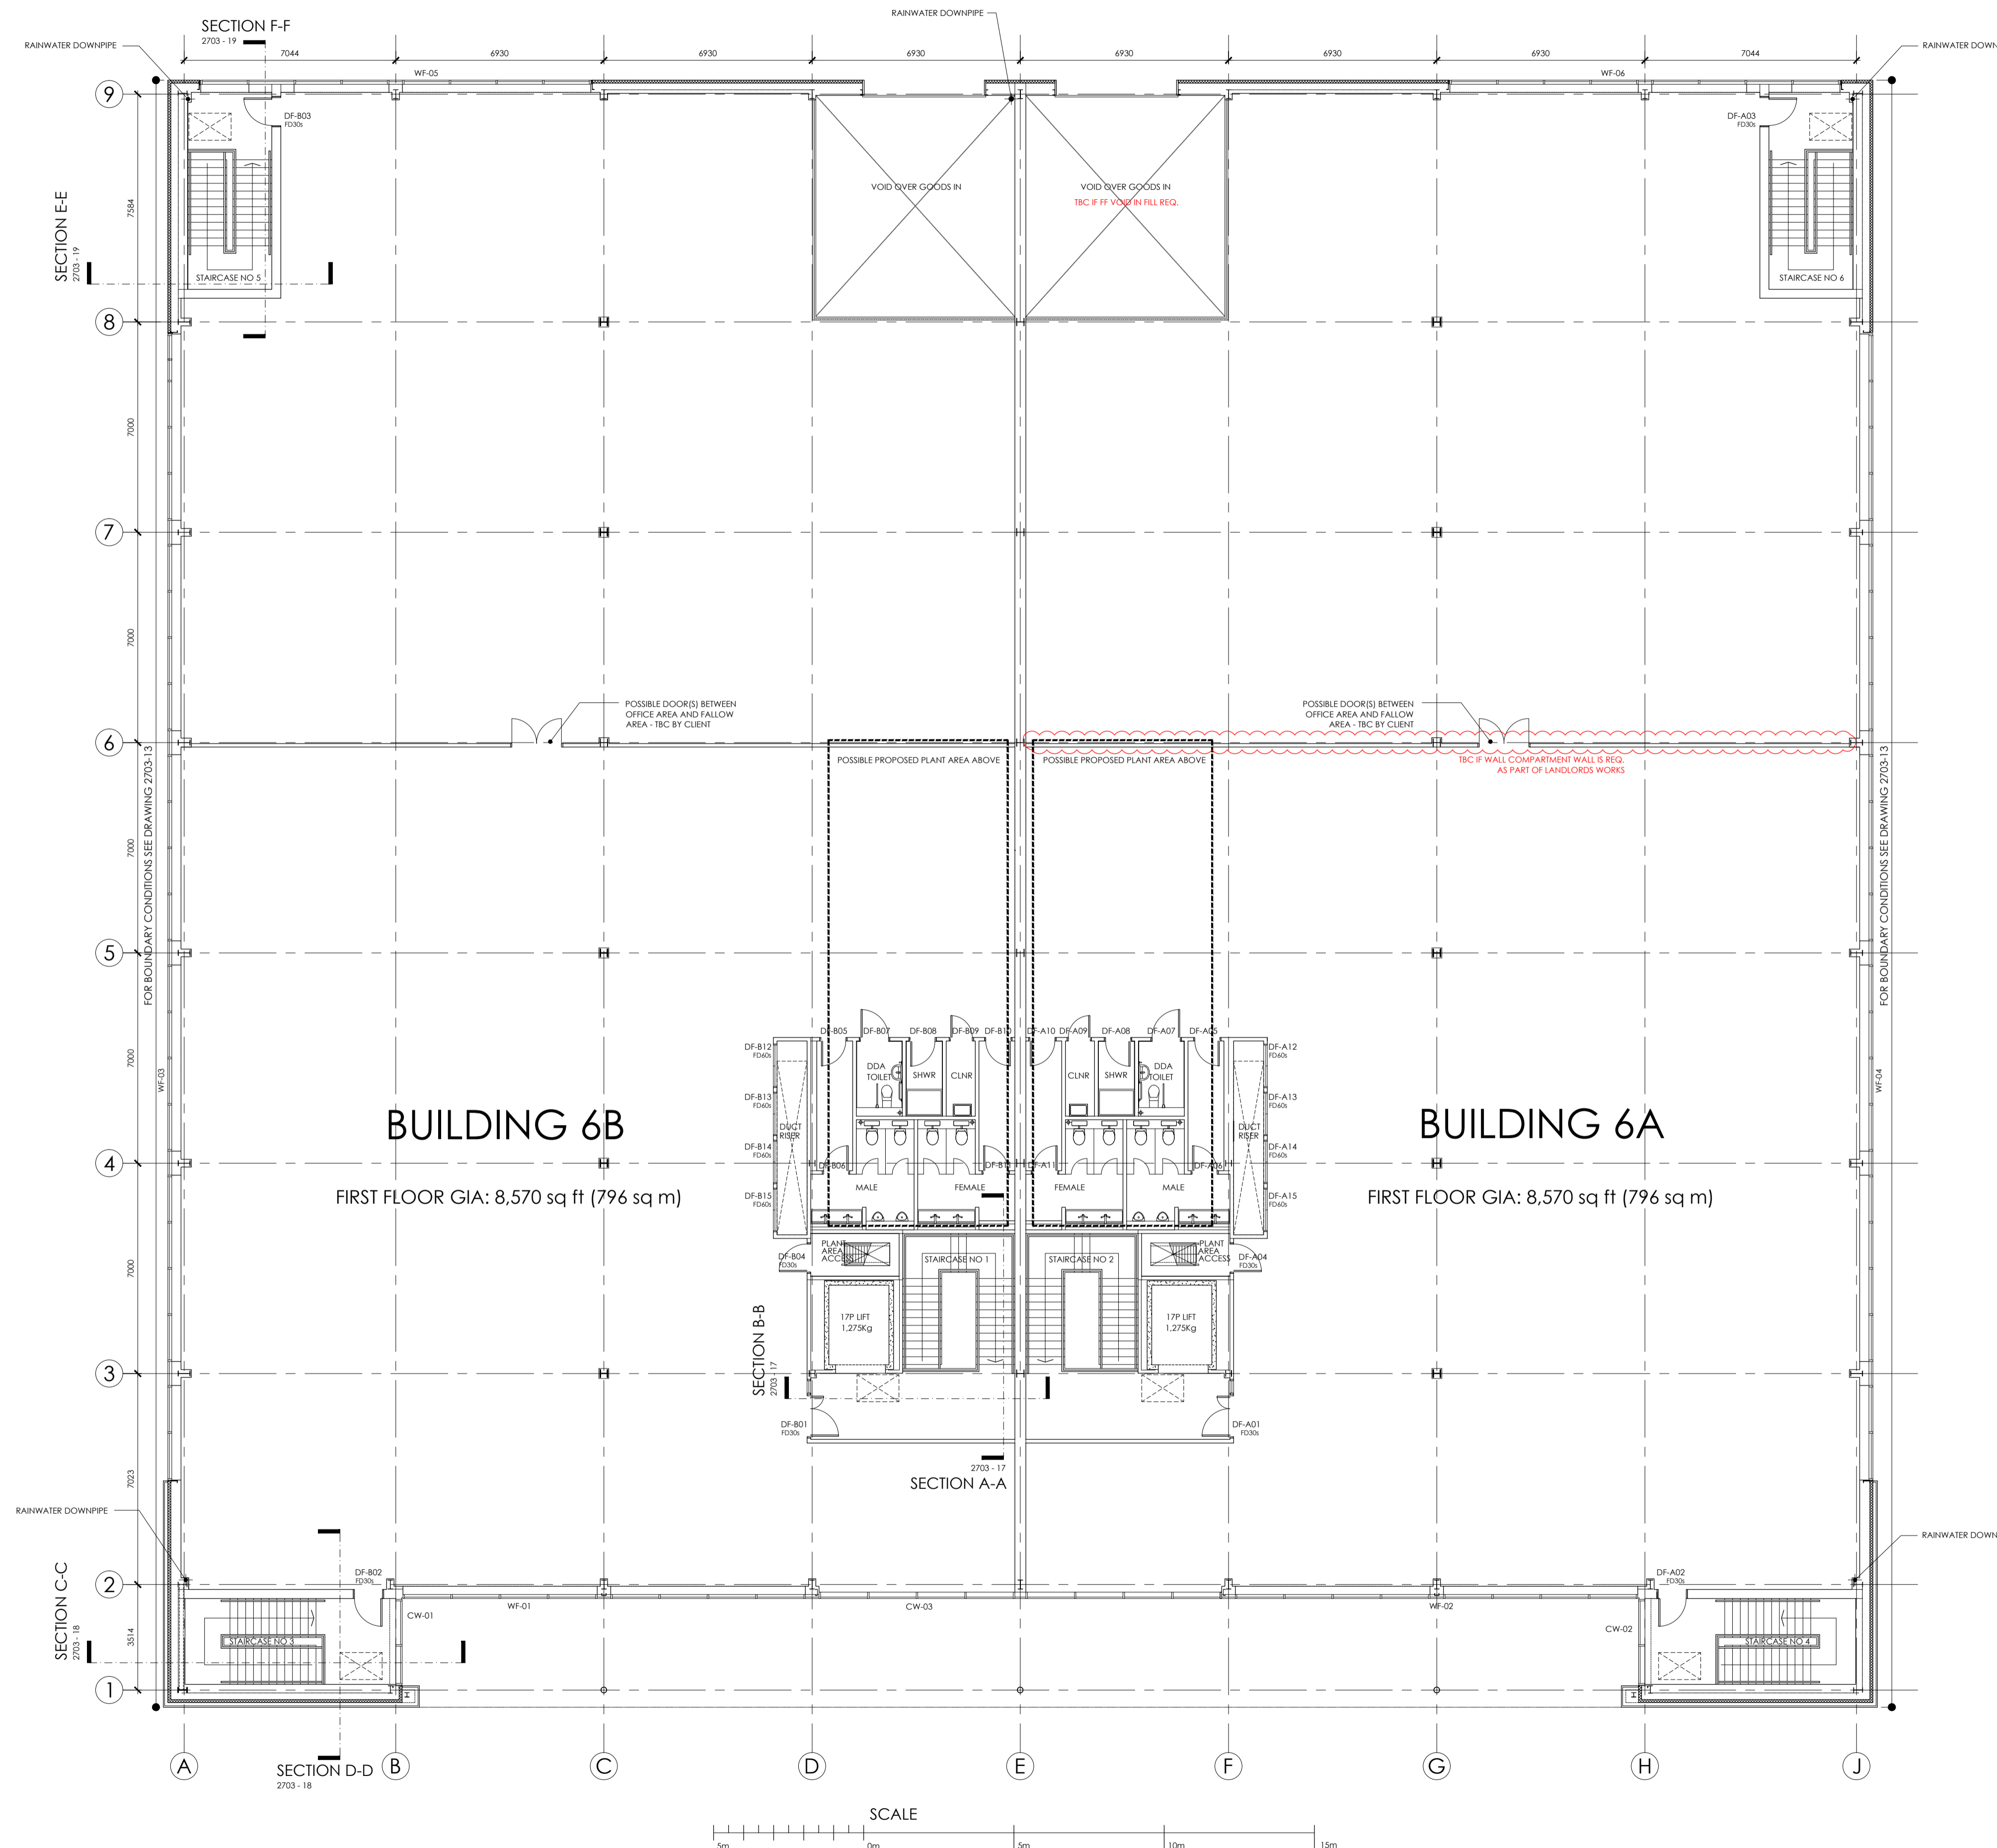

**CONSTRUCTION ISSUE**

C2	CONSTRUCTION ISSUE 2	LT	03.03.23	MD
C1	CONSTRUCTION ISSUE 1	LT	05.12.22	MD
REV.	AMENDMENT	DRAWN	DATE	AUTHD

client: HILL STREET HOLDINGS  
 project: OXFORD TECHNOLOGY PARK

site: LANGFORD LANE  
 KIDLINGTON, OXFORDSHIRE

content: BUILDING 6A & 6B  
 PROPOSED FIRST FLOOR PLAN

date: JUNE 2022  
 scale: 1 : 100 @ A1

ALL DIMENSIONS TO BE CHECKED ON SITE

**GARRETT | MCKEE**  
 ARCHITECTS  
 RILEY HOUSE  
 RILEY ROAD  
 MARLOW  
 BUCKINGHAMSHIRE  
 T: 01628 907000  
 www.garrettmckee.co.uk

dtg.no: 2703 - 11 revision: C2

FIRST FLOOR PLAN  
 SCALE 1:125