


- IF THIS DRAWING HAS BEEN RECEIVED ELECTRONICALLY IT IS THE RECIPIENT'S RESPONSIBILITY TO PRINT THE DOCUMENT TO THE CORRECT SCALE.
- ALL DIMENSIONS ARE IN MILLIMETRES UNLESS STATED OTHERWISE. IT IS RECOMMENDED THAT INFORMATION IS NOT SCALED OFF THIS DRAWING.
- THIS DRAWING SHOULD BE READ IN CONJUNCTION WITH ALL OTHER RELEVANT DRAWINGS AND SPECIFICATIONS.

GA DRAWING REFERENCES

- GROUND FLOOR LAYOUTS :**
- 10 GROUND FLOOR PLAN (GA)
 - 11 FIRST FLOOR PLAN (GA)
 - 12 ROOF PLAN (GA)

- ELEVATIONS & SECTIONS :**
- 14 PROPOSED ELEVATION SHEET 1
 - 15 PROPOSED ELEVATION SHEET 2 & SECTION

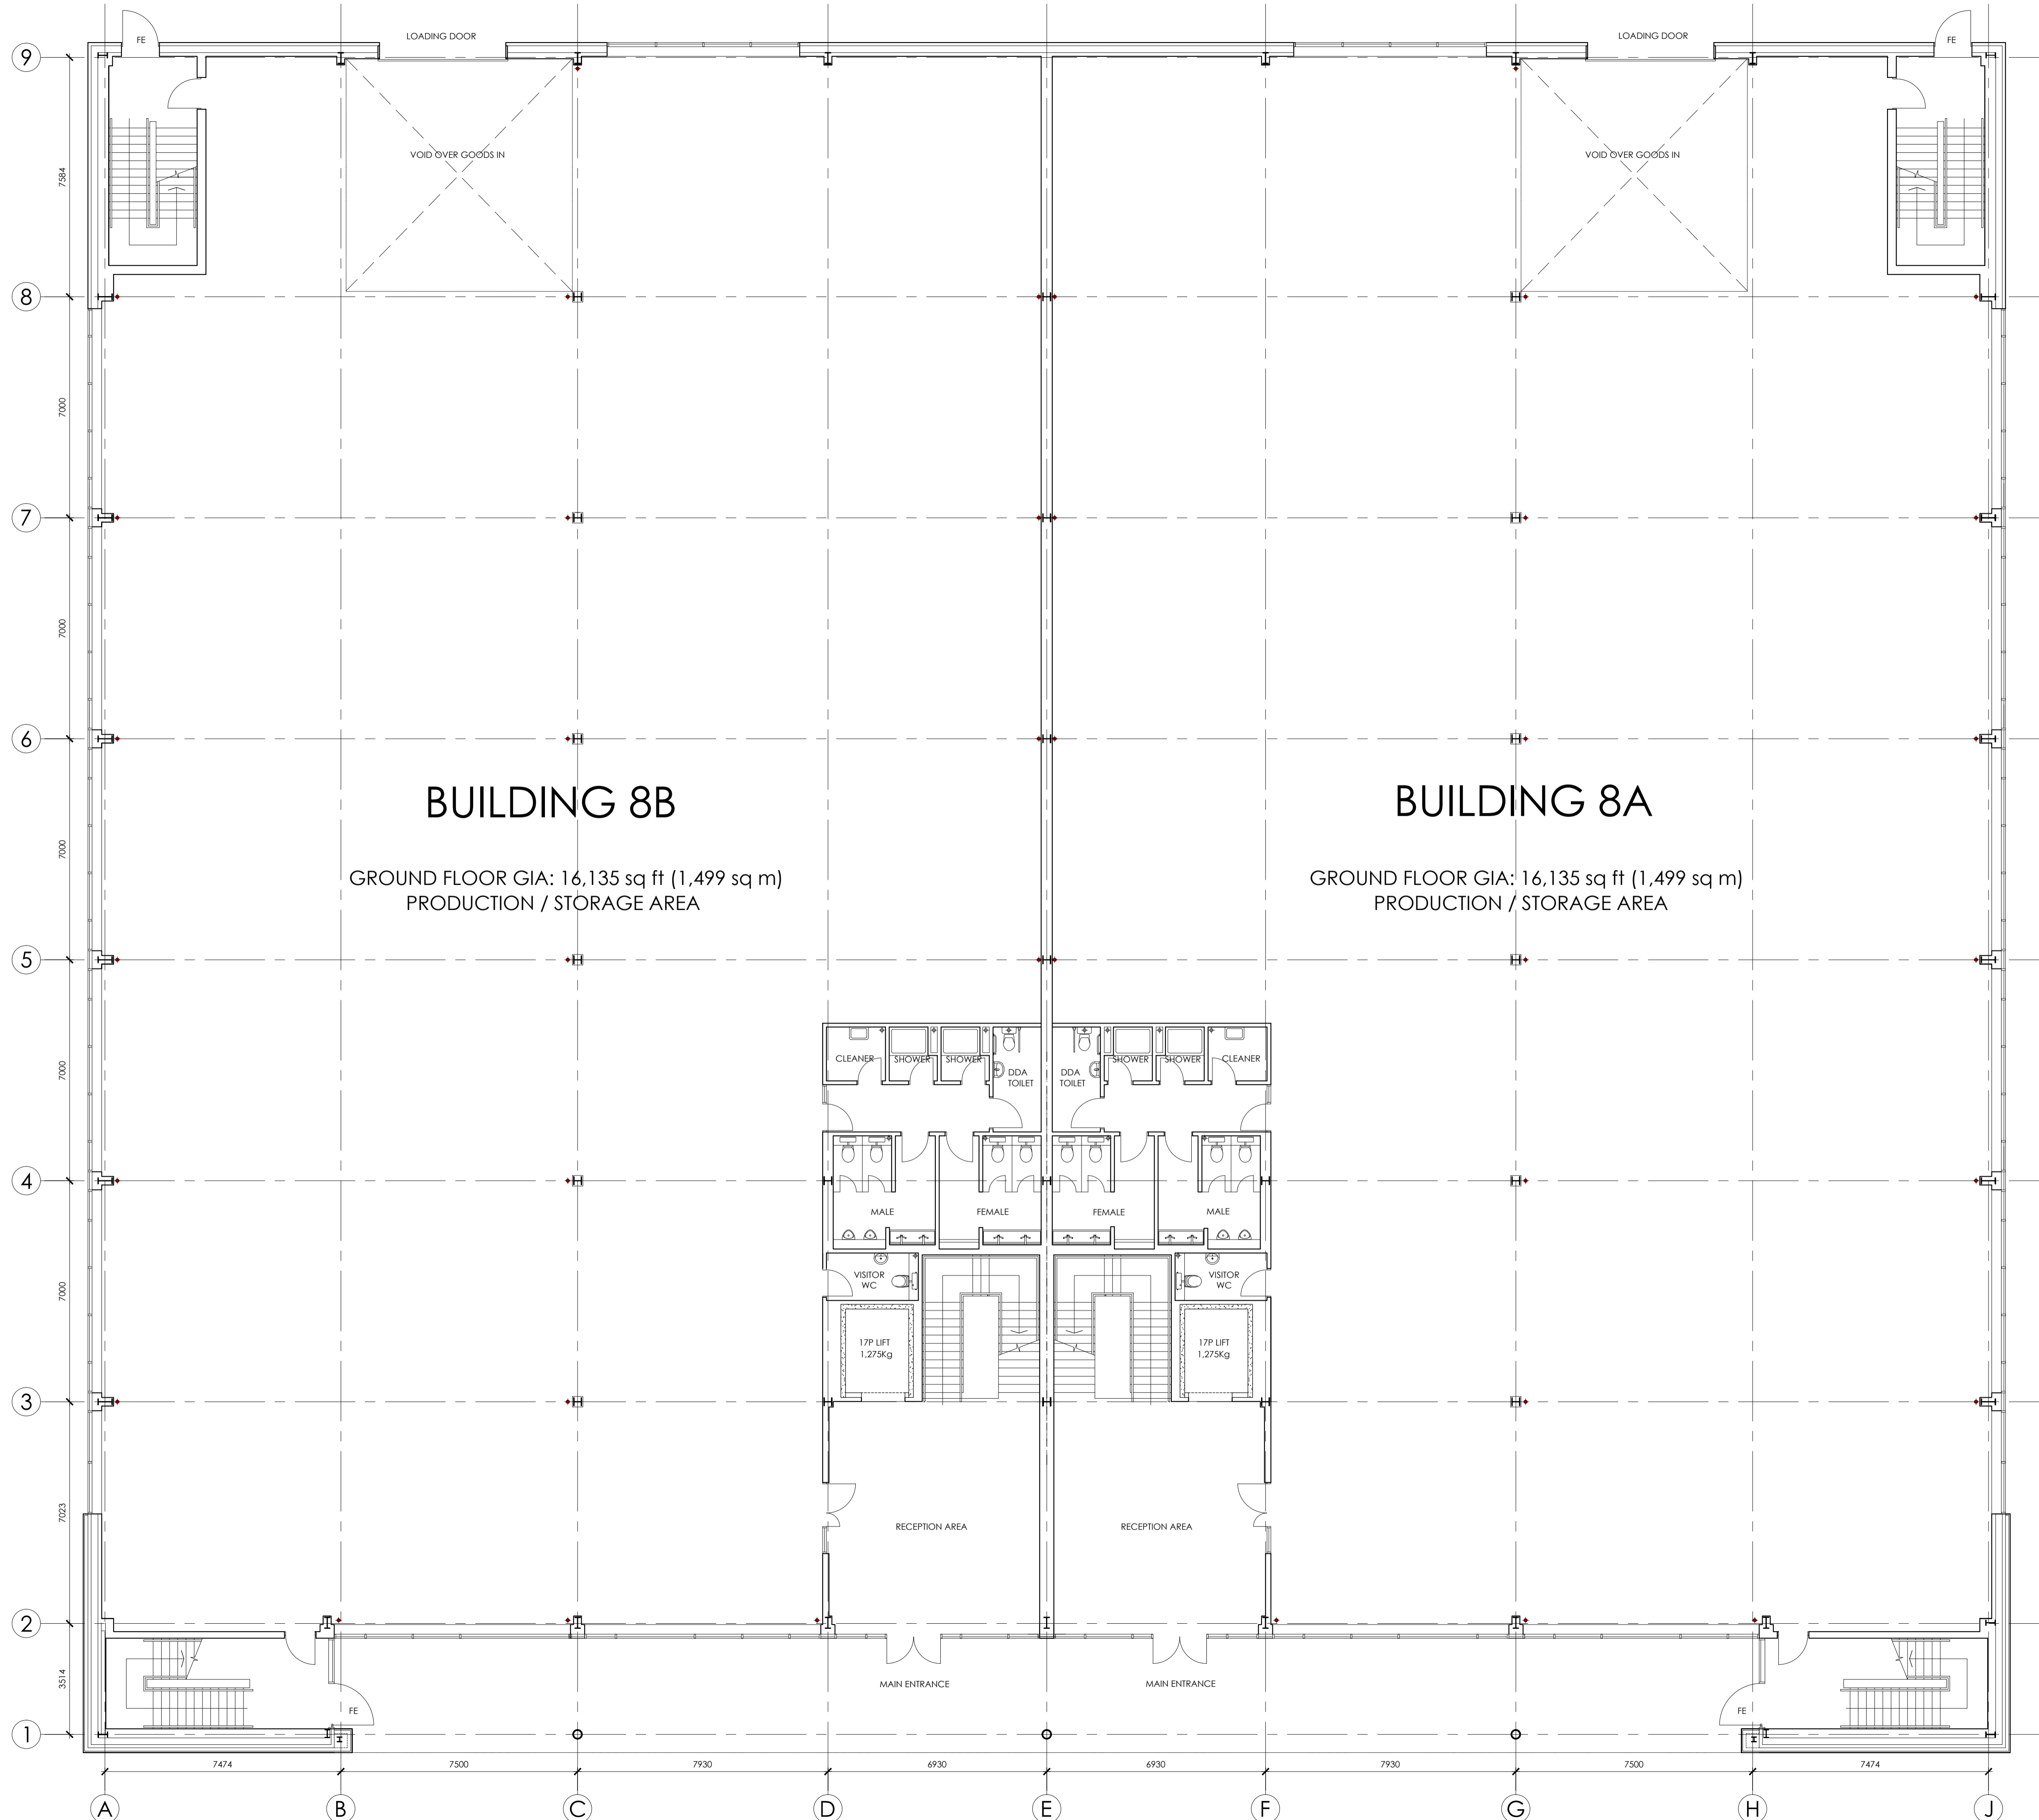

BUILDING 8B
 GROUND FLOOR GIA: 16,135 sq ft (1,499 sq m)
 PRODUCTION / STORAGE AREA

BUILDING 8A
 GROUND FLOOR GIA: 16,135 sq ft (1,499 sq m)
 PRODUCTION / STORAGE AREA

PLANNING ISSUE

PL1 PLANNING ISSUE 1 LT 30.09.22 MD
 REV: AMENDMENT DRAWN DATE AUTHD
 client: HILL STREET HOLDINGS
 project: OXFORD TECHNOLOGY PARK
 site: LANGFORD LANE
 KIDLINGTON, OXFORDSHIRE
 content: BUILDING 8A & 8B
 PROPOSED GROUND FLOOR PLAN
 date: SEPT 2022
 scale: 1 : 100 @ A1
 ALL DIMENSIONS TO BE CHECKED ON SITE


GARRETT MCKEE ARCHITECTS
 RILEY HOUSE
 RILEY ROAD
 MARLOW
 BUCKINGHAMSHIRE
 T. 01628 907000
 www.garrettmckee.co.uk
 dwg.no: 2786 - 10 revision: PL1

- IF THIS DRAWING HAS BEEN RECEIVED ELECTRONICALLY IT IS THE RECIPIENT'S RESPONSIBILITY TO PRINT THE DOCUMENT TO THE CORRECT SCALE.
- ALL DIMENSIONS ARE IN MILLIMETRES UNLESS STATED OTHERWISE. IT IS RECOMMENDED THAT INFORMATION IS NOT SCALED OFF THIS DRAWING.
- THIS DRAWING SHOULD BE READ IN CONJUNCTION WITH ALL OTHER RELEVANT DRAWINGS AND SPECIFICATIONS.

GA DRAWING REFERENCES

- GROUND FLOOR LAYOUTS :**
- 10 GROUND FLOOR PLAN (GA)
 - 11 FIRST FLOOR PLAN (GA)
 - 12 ROOF PLAN (GA)

- ELEVATIONS & SECTIONS :**
- 14 PROPOSED ELEVATION SHEET 1
 - 15 PROPOSED ELEVATION SHEET 2 & SECTION

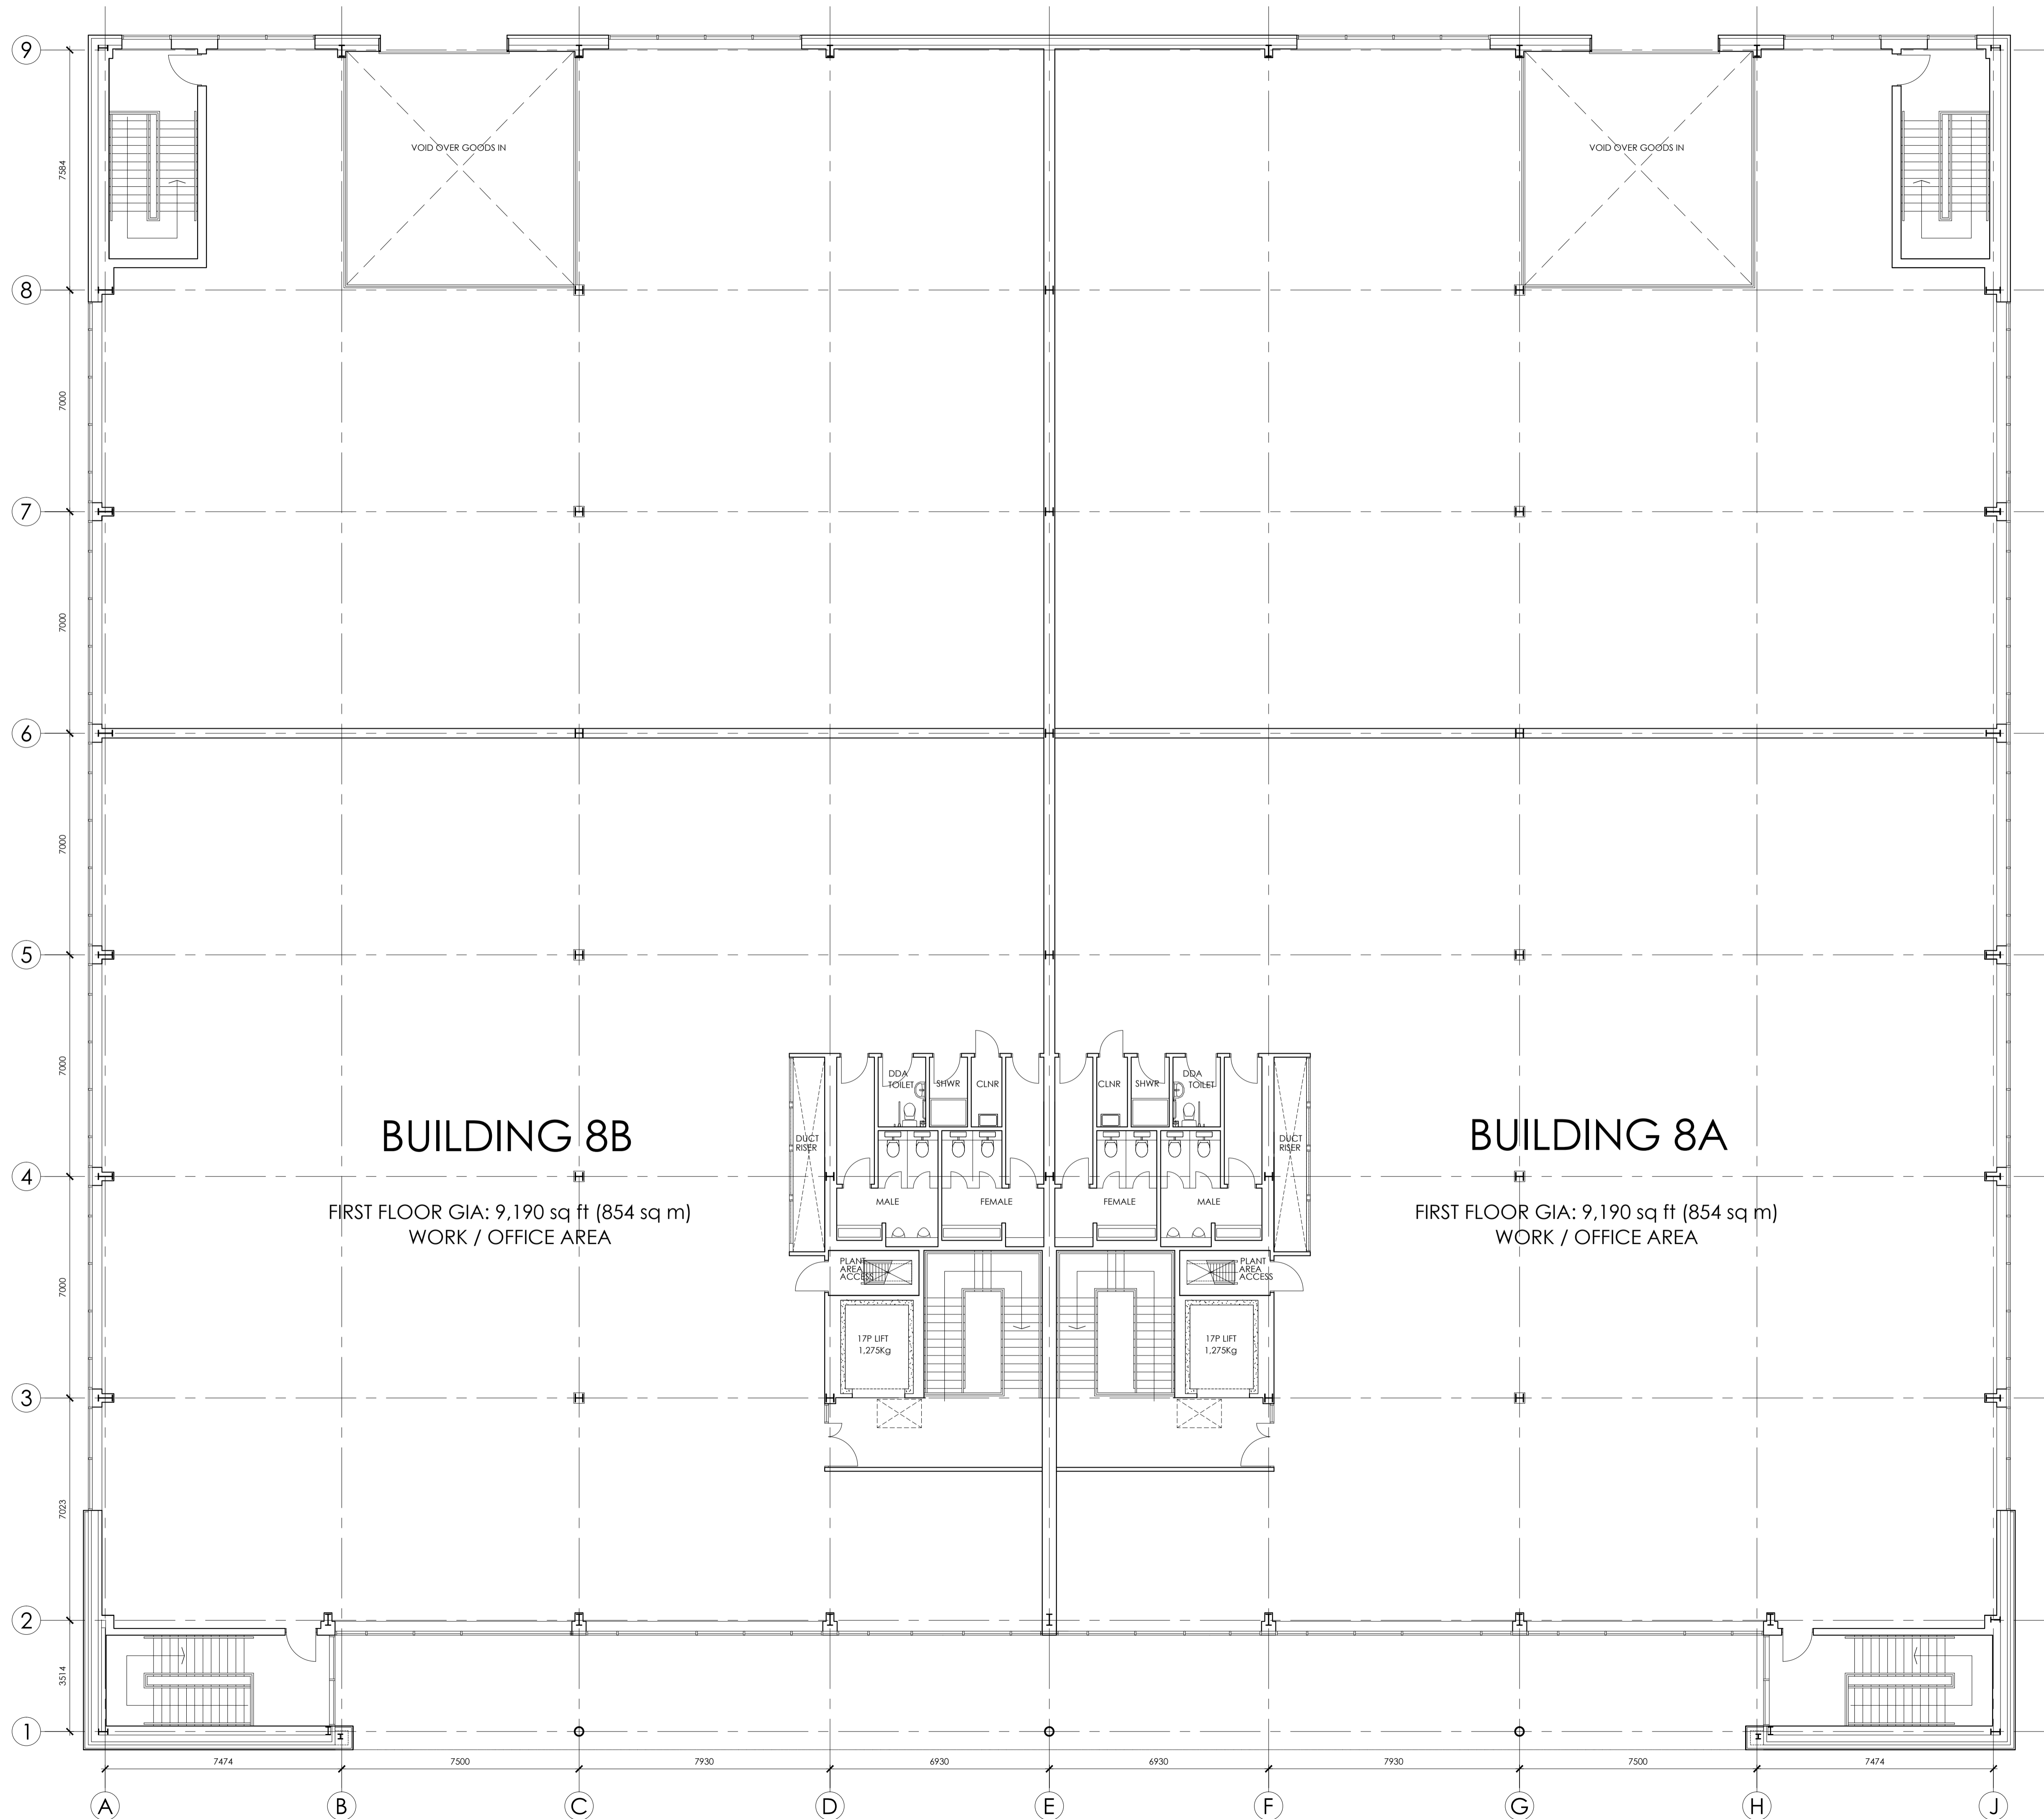

PLANNING ISSUE

PL1 PLANNING ISSUE 1 LT 30.09.22 MD
 REV: AMENDMENT DRAWN DATE AUTHD

client: HILL STREET HOLDINGS

project: OXFORD TECHNOLOGY PARK

site: LANGFORD LANE
 KIDLINGTON, OXFORDSHIRE

content: BUILDING 8A & 8B
 PROPOSED FIRST FLOOR PLAN

date: SEPT 2022

scale: 1 : 100 @ A1

ALL DIMENSIONS TO BE CHECKED ON SITE

GARRETT MCKEE ARCHITECTS
 RILEY HOUSE
 RILEY ROAD
 MARLOW
 BUCKINGHAMSHIRE
 T. 01628 907000
 www.garrettmckee.co.uk

orig.no: 2786 - 11 revision: PL1